


比例尺 1:2000

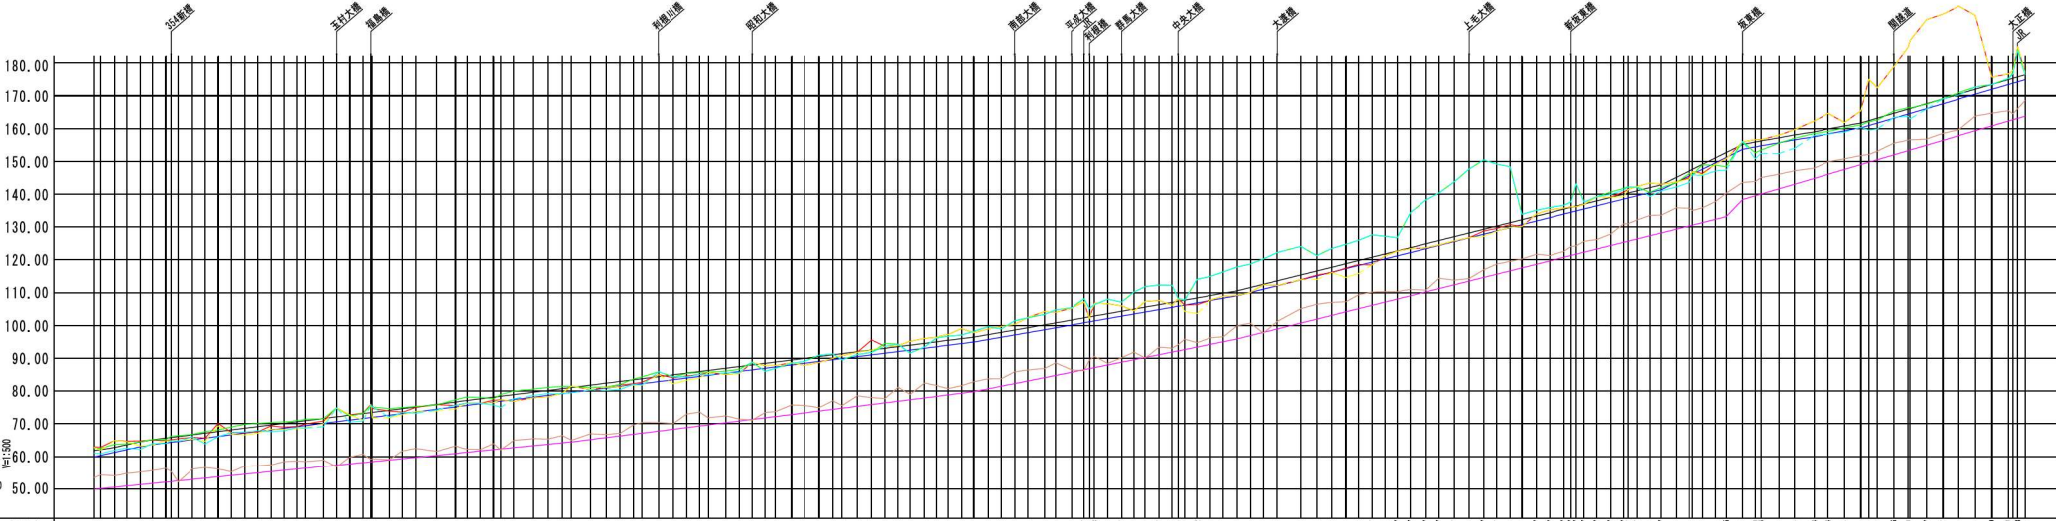

- 計畫防高
- 計畫水位
- 計畫河床高
- 左岸防高
- 右岸防高
- 左岸堤内岸地高
- 右岸堤内岸地高
- 最深河床高

断面名称	区间距 (m)	加距 (m)	最深河床高 (Y.P.m)	右岸堤内岸地高 (Y.P.m)	左岸堤内岸地高 (Y.P.m)	右岸防高 (Y.P.m)	左岸防高 (Y.P.m)	計畫河床高 (Y.P.m)	計畫水位 (Y.P.m)	計畫防高 (Y.P.m)
